


Perspective View (N.T.S.)

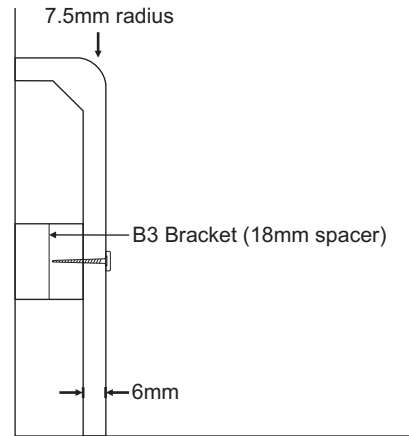

Typical Installation Detail (1 :2)

Brief Specification

Product - 24mm Deep, Flat Top Cable Skirting

Core material - 6mm moisture resistant mdf

Finish - Standard White (paintable)

Fittings - See table below

Accessories - Screws, White Caps, Brackets.


| Available Fittings | Maximum Size Limit |
|--------------------|--------------------|
| Cover Strips | All Sizes |
| Stop Ends | All Sizes |



BSMW Products Limited
Birds Royd Lane
Brighouse
West Yorkshire
HD6 1LQ

Tel: 01484 713748
Email: sales@pipecasings.co.uk
Web: www.pipecasings.co.uk


Notes

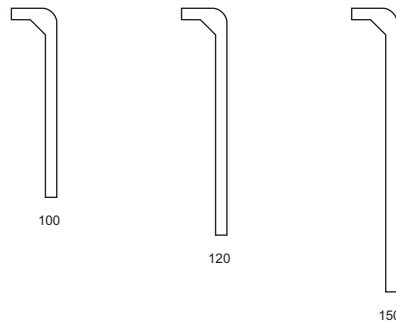


24mm Deep Cable Skirting Sections (1 : 10)

Drawing Title
Zylo L Lite
Flat Top Cable Skirting

| | | |
|--|-----------------------------|-------------------------|
| Drawing No. L Lite / 100 / 120 / 150 | | Revision - |
| Size A4 | Scale See Drawing | Date Nov 2016 |

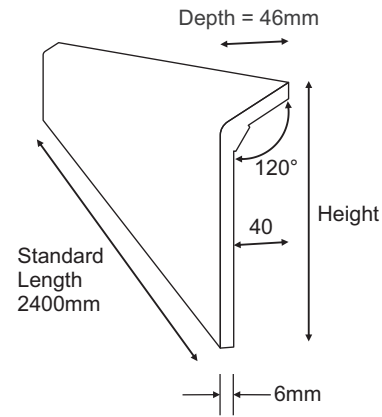

Perspective View (N.T.S.)

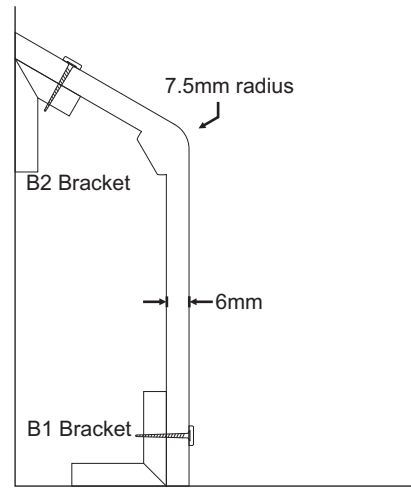

Typical Installation Detail (1 : 2)

Brief Specification

Product - 46mm Deep, Sloping Top Pipe Skirting

Core material - 6mm moisture resistant mdf

Finish - Standard White (paintable)

Fittings - See table below

Accessories - Screws, White Caps, Brackets.


| AvailableFitting | Maximum Size Limit |
|---------------------------|--------------------|
| Cover Strips | All Sizes |
| Stop Ends | All Sizes |
| Inside Corners (standard) | All Sizes |
| Outside Corners | All Sizes |



BSMW Products Limited
Birds Royd Lane
Brighouse
West Yorkshire
HD6 1LQ

Tel: 01484 713748
Email: sales@pipecasings.co.uk
Web: www.pipecasings.co.uk


Notes

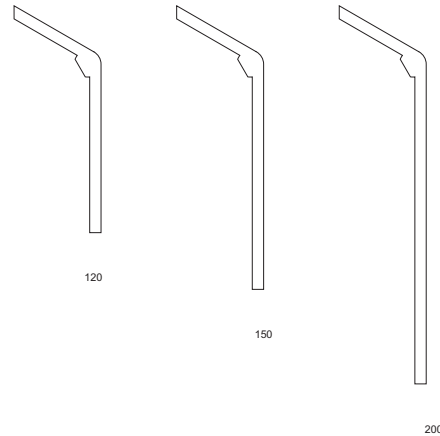

46mm Deep Pipe Skirting Sections (1 : 10)

Drawing Title
Zylo R Lite
Sloping Top Pipe Skirting


| | | |
|--|-----------------------------|-------------------------|
| Drawing No. R Lite / 120 / 150 / 200 | | Revision - |
| Size A4 | Scale See Drawing | Date Nov 2016 |

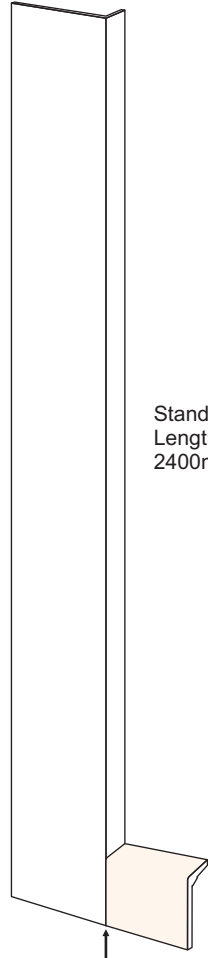

Standard Length
2400mm


Sits Flush with 46mm
R Lite Pipe Skirting

Perspective View (N.T.S.)

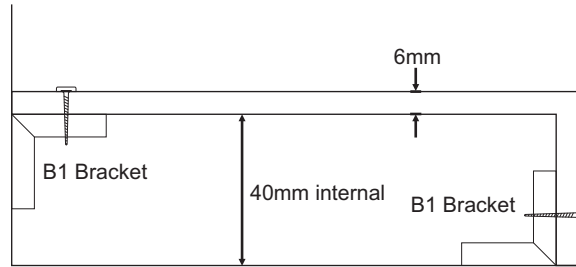

Typical Installation Detail (1 :2)

Note - Further sizes can obtained from our BX2 Standard Range (9mm)

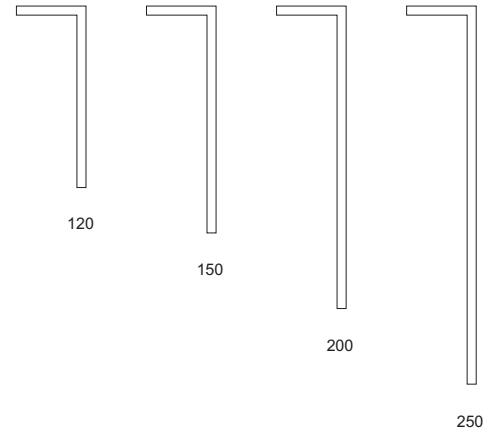

46mm Deep, 6mm Wall, Two Sided Vertical Boxing (1 : 5)

Brief Specification

Product - 46mm Deep, Two Sided Vertical Boxing

Core material - 6mm moisture resistant mdf

Finish - Standard White (paintable)

Fittings - See table below

Accessories - Screws, White Caps, Brackets.

| Available Fitting | Maximum Size Limit |
|-------------------|--------------------|
| Cover Strips | All Sizes |
| Stop Ends | All Sizes |



BSMW Products Limited
Birds Royd Lane
Brighouse
West Yorkshire
HD6 1LQ

Tel: 01484 713748
Email: sales@pipecasings.co.uk
Web: www.pipecasings.co.uk


Notes

Drawing Title

Zylo BX2 Lite
Two Sided Vertical Boxing

| | |
|--|---------------|
| Drawing No. BX2 Lite/120/150/200/250 | Revision - |
|--|---------------|


| | | |
|-------------------|-----------------------------|-------------------------|
| Size A4 | Scale See Drawing | Date Nov 2016 |
|-------------------|-----------------------------|-------------------------|

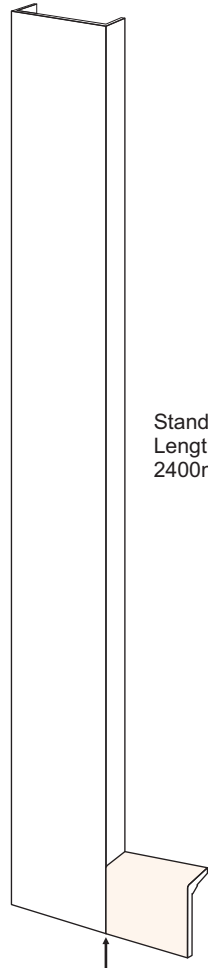

Standard Length
2400mm


Sits Flush with 46mm
R Lite Pipe Skirting

Perspective View (N.T.S.)

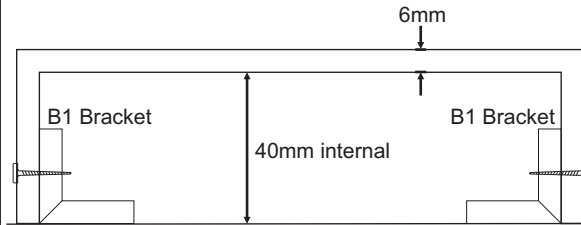

Typical Installation Detail (1 :2)

Note - Further sizes can obtained from our BX3 Standard Range (9mm)

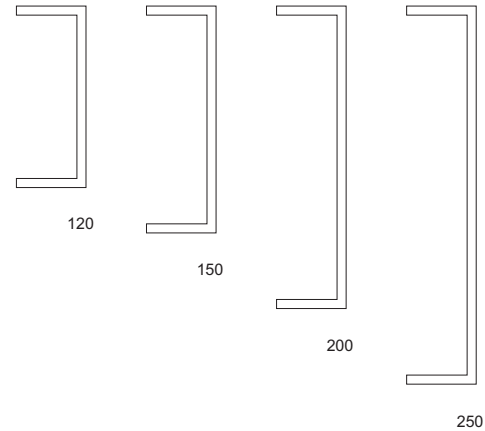

46mm Deep, 6mm Wall, Three Sided Vertical Boxing (1 : 5)

Brief Specification

Product - 46mm Deep, Three Sided Vertical Boxing

Core material - 6mm moisture resistant mdf

Finish - Standard White (paintable)

Fittings - See table below

Accessories - Screws, White Caps, Brackets.

| Available Fitting | Maximum Size Limit |
|-------------------|--------------------|
| Cover Strips | All Sizes |
| Stop Ends | All Sizes |



BSMW Products Limited
Birds Royd Lane
Brighouse
West Yorkshire
HD6 1LQ

Tel: 01484 713748
Email: sales@pipecasings.co.uk
Web: www.pipecasings.co.uk


Notes

Drawing Title


Zylo BX3 Lite
Three Sided Vertical Boxing

| | | |
|--|-----------------------------|-------------------------|
| Drawing No. BX3 Lite/120/150/200/250 | | Revision - |
| Size A4 | Scale See Drawing | Date Nov 2016 |


Zylo L Lite Fittings (24mm Deep)

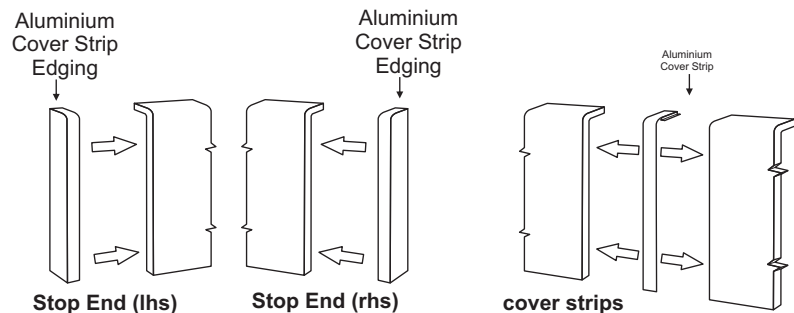


Cover Strip Joint Detail (1 : 1)

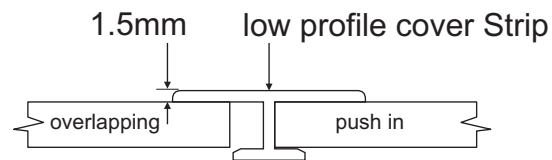


Zylo R Lite Fittings (46mm Deep)

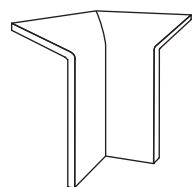


Inside Corner
(Standard)

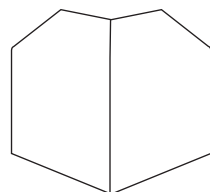


Outside Corner

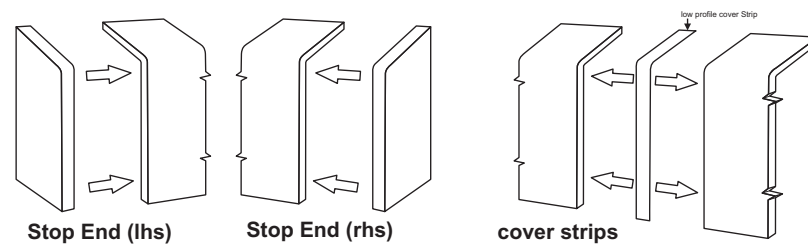

Zylo BX2 Lite Fittings (46mm Deep)

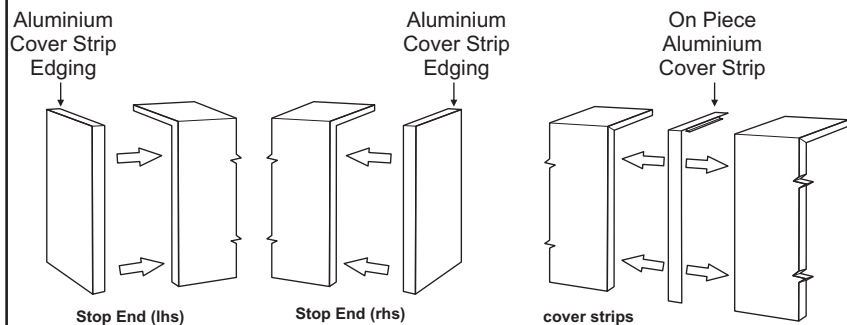

Zylo BX3 Lite Fittings (46mm Deep)

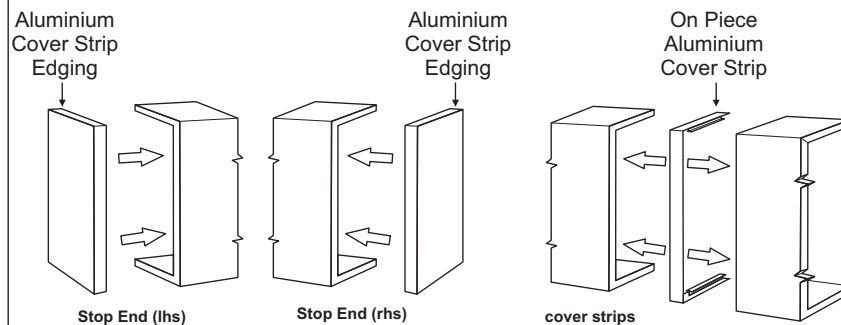

BSMW Products Limited
Birds Royd Lane
Brighouse
West Yorkshire
HD6 1LQ

Tel: 01484 713748
Email: sales@pipecasings.co.uk
Web: www.pipecasings.co.uk

Notes

Drawing Title

Zylo Lite
Fitting Details

| | |
|--|---------------|
| Drawing No. Zylo Lite / Fittings | Revision - |
|--|---------------|

| | | |
|-------------------|------------------------|-------------------------|
| Size A4 | Scale N.T.S. | Date Nov 2016 |
|-------------------|------------------------|-------------------------|